


F8.1-1 / R-9 WELL COMPLETION RPT / 042700 / PTM

Figure 8.1-1. Configuration of the temporary well for R-9

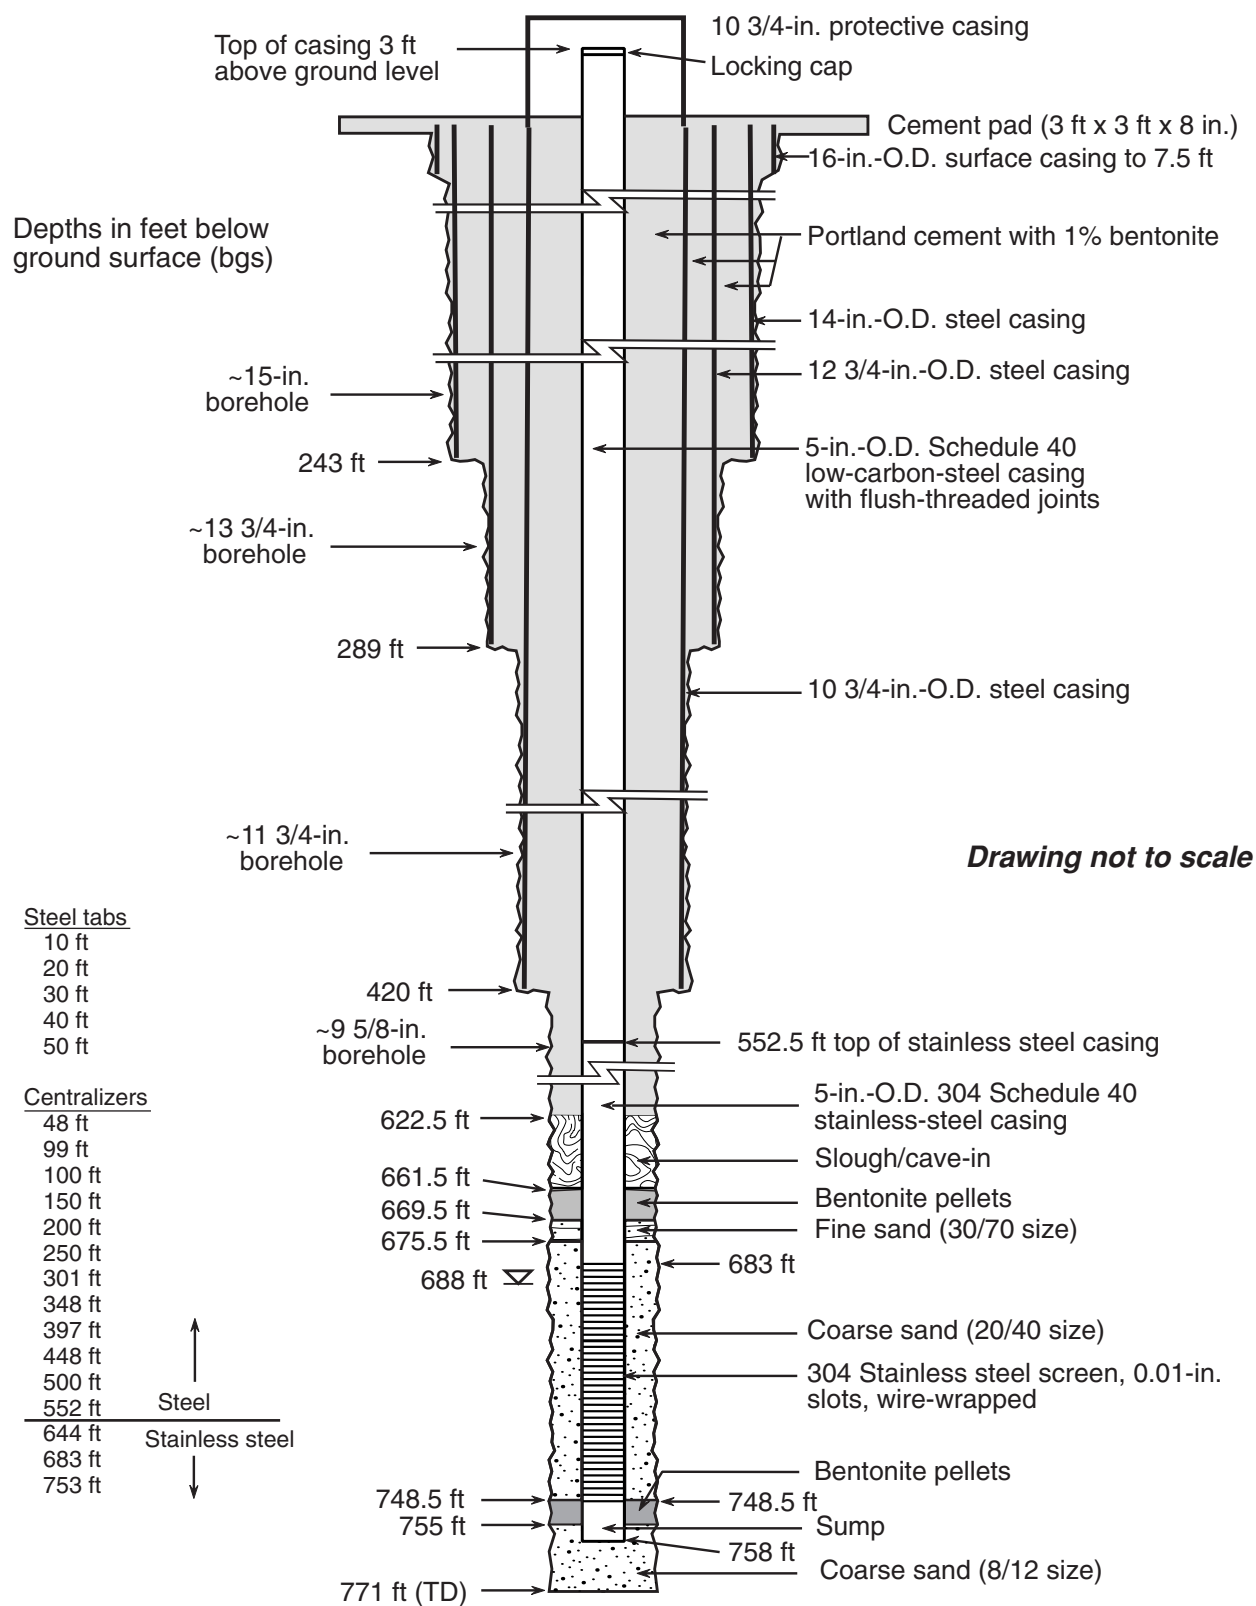

F8.2-1 / R-9 WELL COMPLETION RPT / 062200 / PTM

**Figure 8.2-1. As-built well completion diagram of well R-9**